


Fig 45 Batten roll at external corner

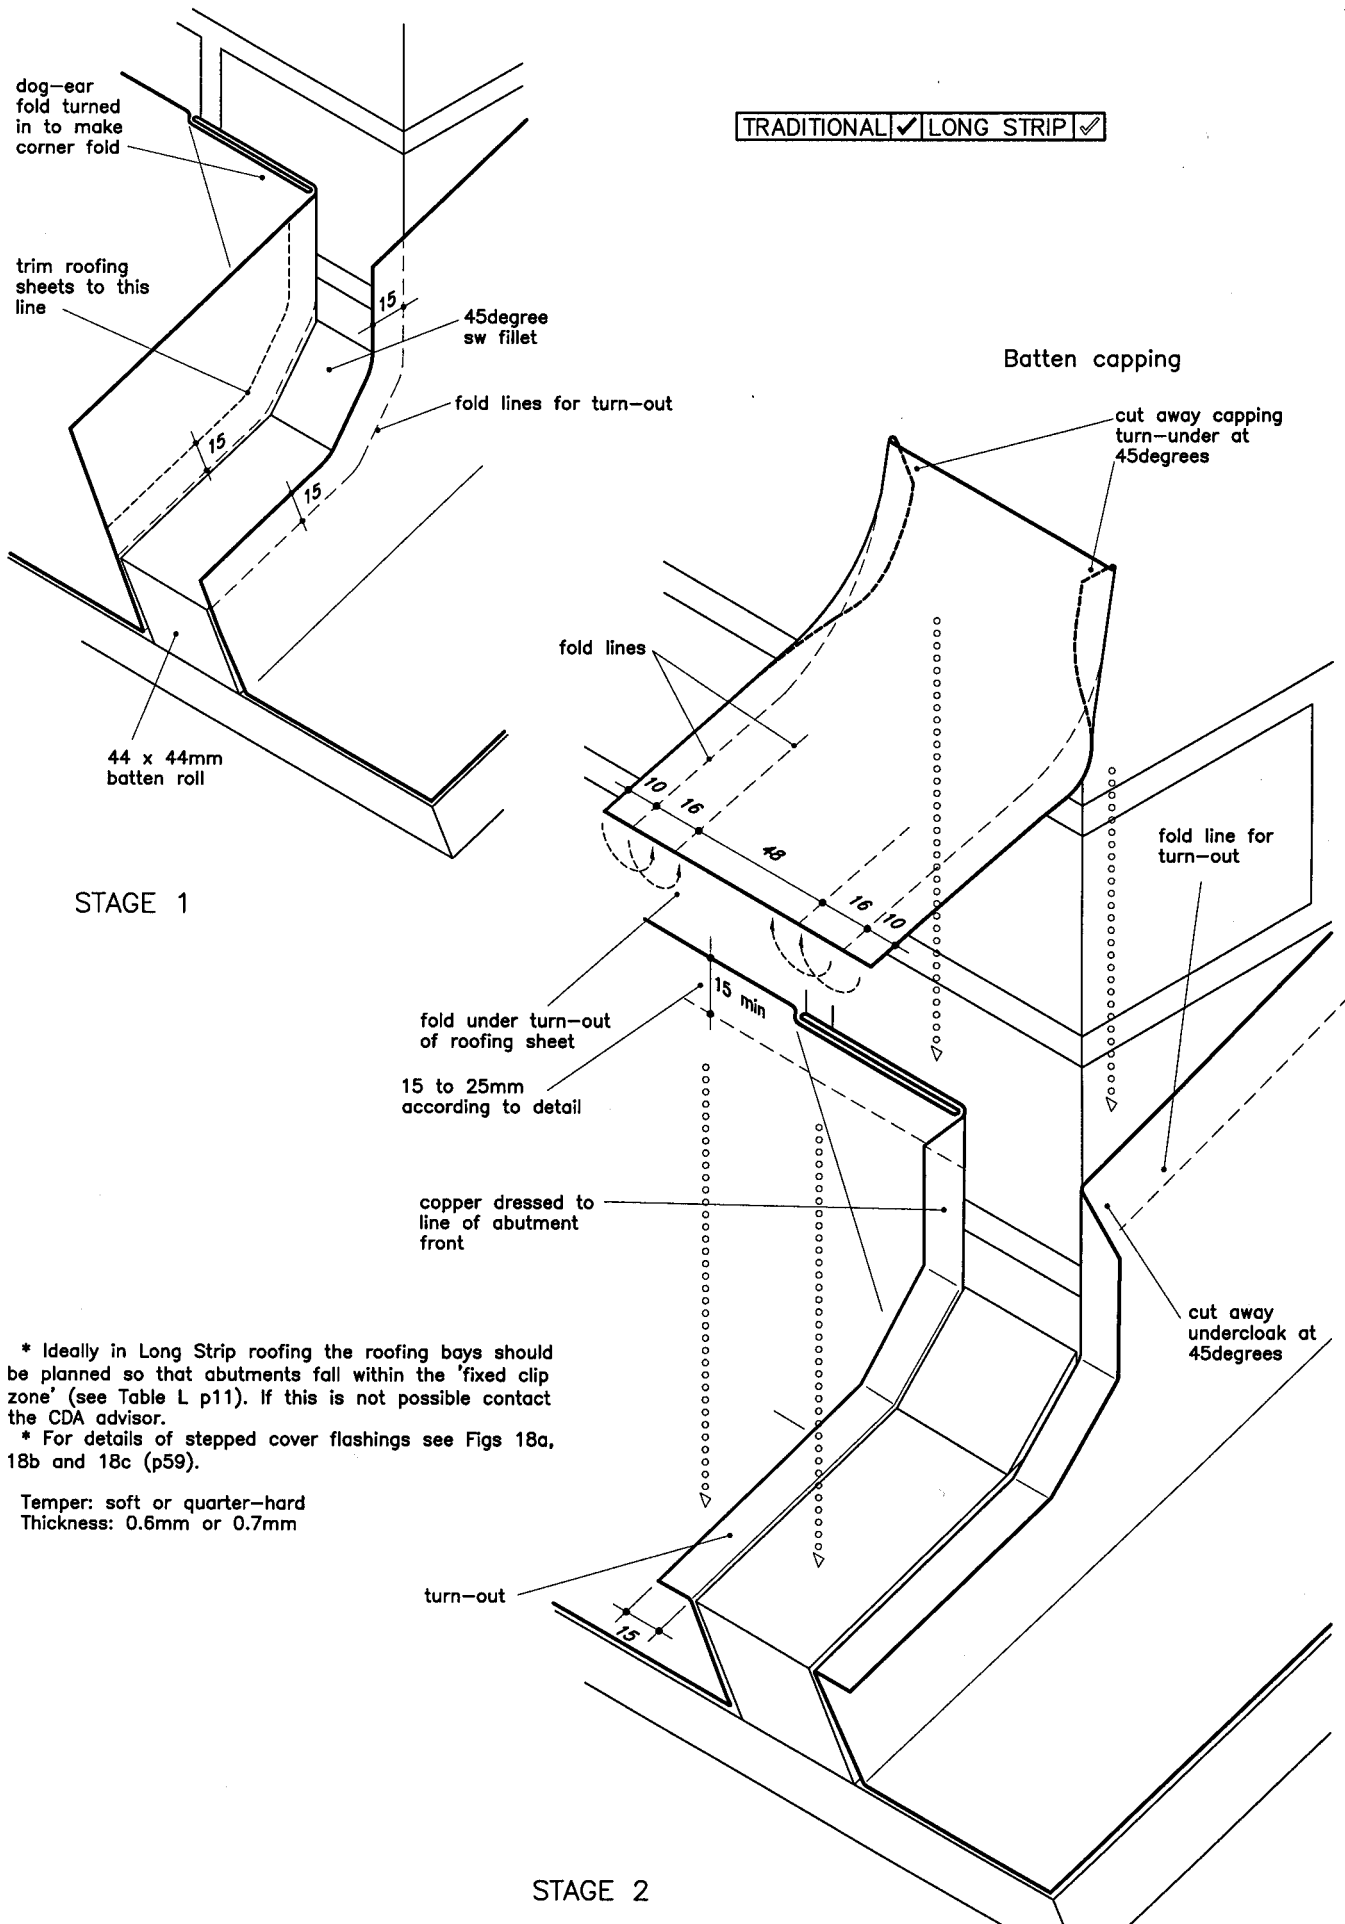

STAGE 2


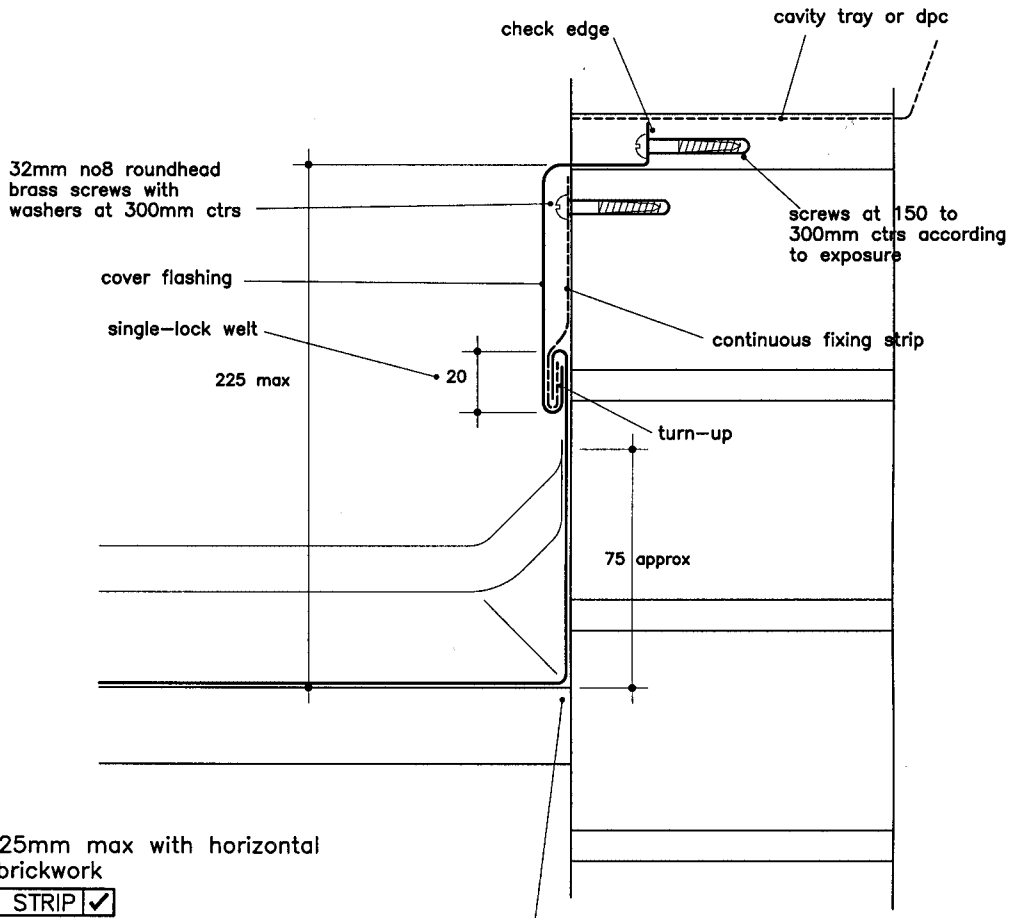


Fig 45a
Vertical upstand 225mm max with horizontal cover flashing to brickwork

TRADITIONAL ✓ LONG STRIP ✓

5mm movement gap in Traditional
10mm movement gap in Long Strip

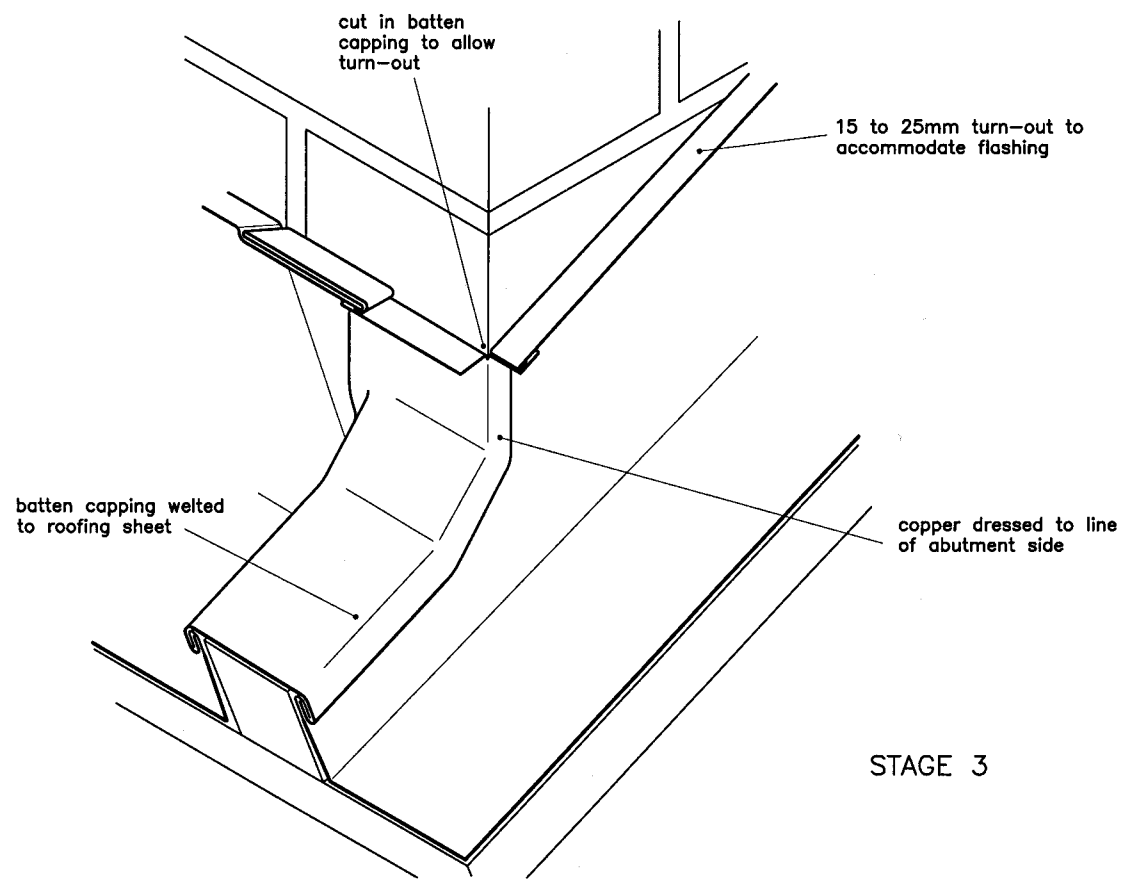

STAGE 3